



N°155- N°163- N°165 FACADE SUD-EST



N°155- N°163- N°165 FACADE NORD-OUEST

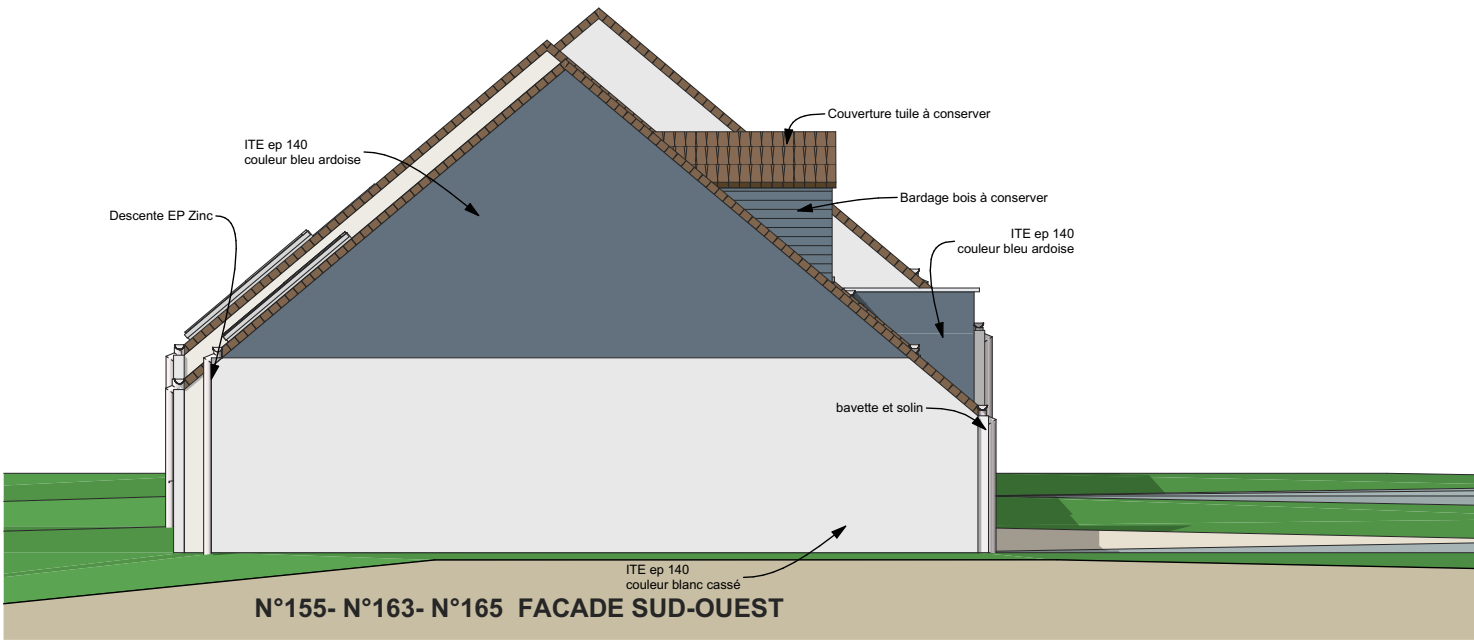

N°155- N°163- N°165 FACADE SUD-OUEST

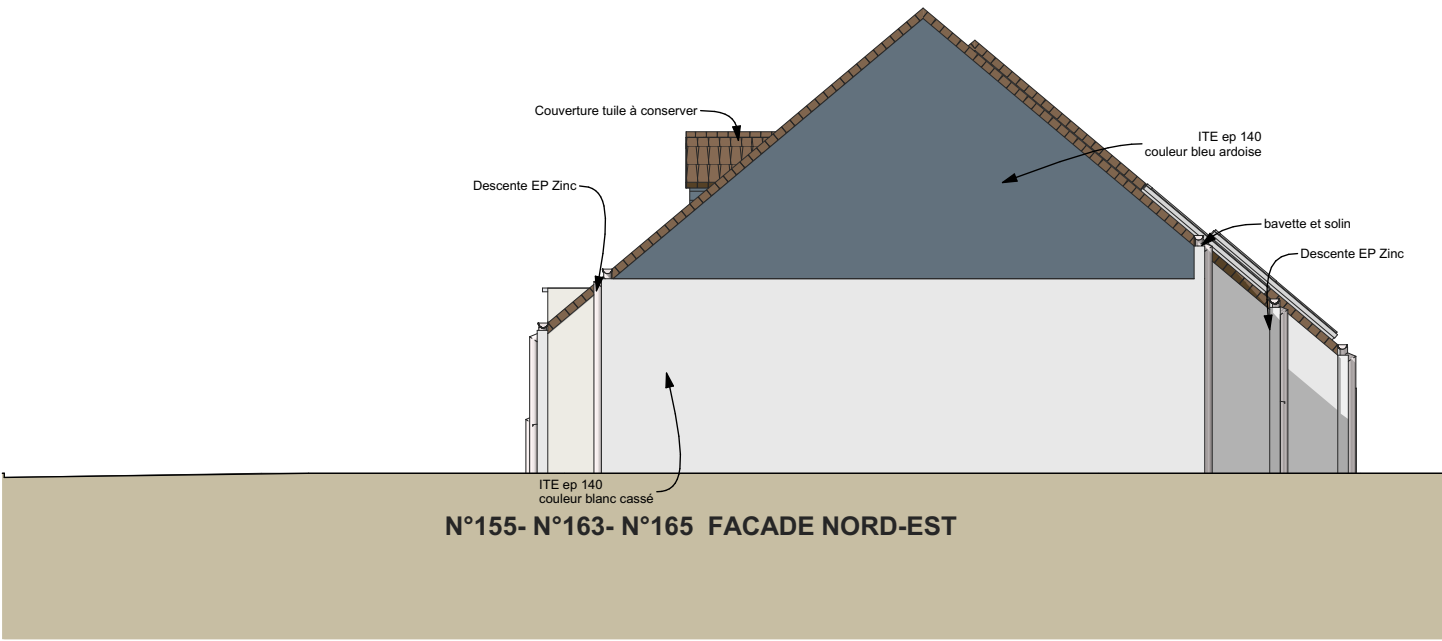

N°155- N°163- N°165 FACADE NORD-EST