


PLAN ETAGE 2

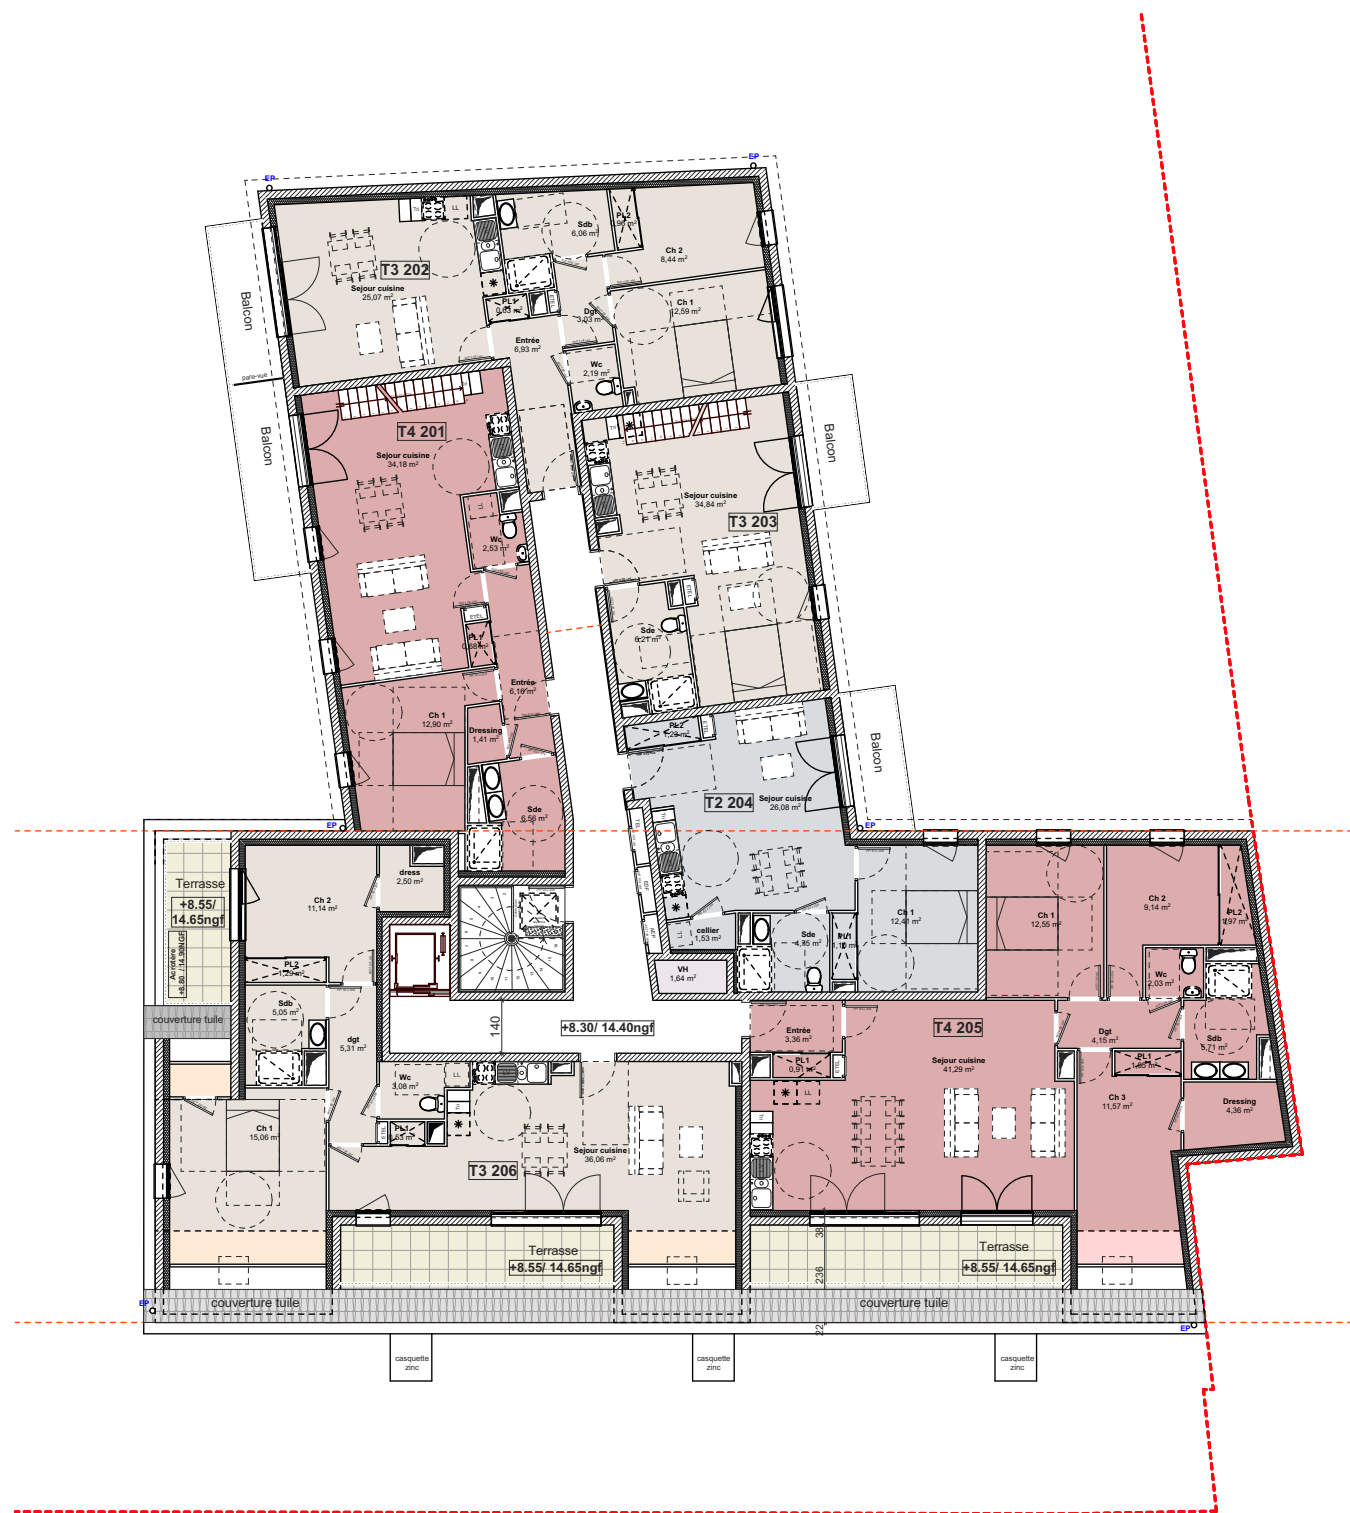

PLAN ETAGE 3